

Deponie Engelprächtigen
Gemeinde Ufhusen



Längenprofil Erschliessung


1 : 500 / 100

Visiert / Dat. MGJ / 05.02.2021
Gez. / Dat. DS / 05.02.2021
Format. 80 x 147
Plan Nr. 17-026.223
Änderung

+ TAGMAR
INGENIEURE UND PLANER

Bauleitstrasse 51 - 6250 Dagmersellen
T +41 82 748 86 00 - info@tagmar.ch

Horizont 612.00m

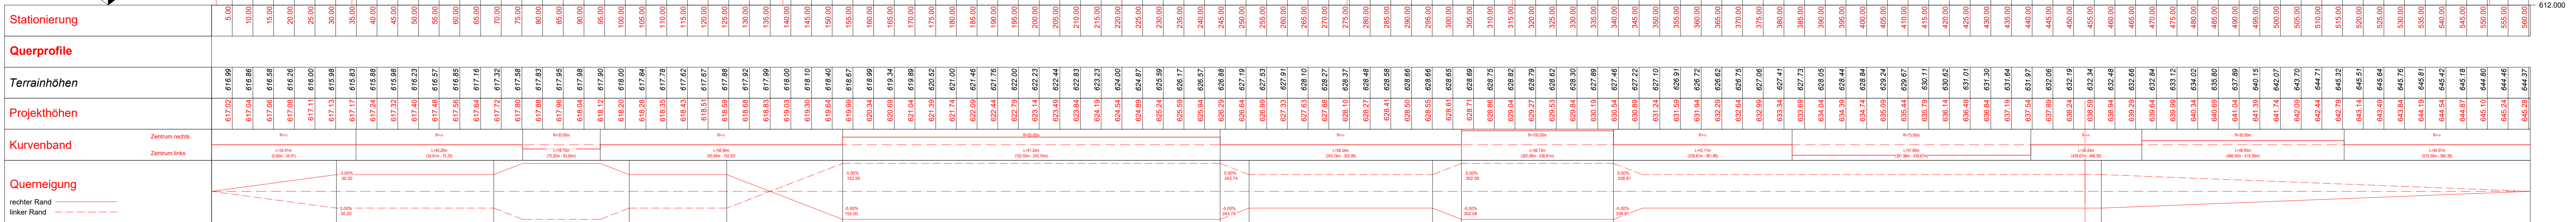

SI = 530.04m
Rv = 250.00m
Nv = 0.75m
TS = 645.275

SI = 274.44m
Rv = 600.00m
Nv = 18.01m
TS = 628.348

SI = 314.44m
Rv = 600.00m
Nv = 18.01m
TS = 628.348

SI = 138.00m
Rv = 400.00m
Nv = 0.15m
TS = 618.800

SI = 33.91m
Rv = 750.00m
Nv = 4.00m
TS = 617.146