






Bodenprofil	Bodentyp	Nutzungsseignungsklasse	Fläche (m ²)
1	gY	[3]	10'757 m ²
2	mY	-	4'048 m ²
3	tV	[5]	11'693 m ²
4	mV	-	23'228 m ²
5	gE	[4]	10'192 m ²
6	IX	[2]	22'809 m ²
7	IV	[7]	9'426 m ²
8	IB	[7]	18'069 m ²
9	cX	[2]	20'528 m ²
10	uX	-	3'825 m ²
11	mX	-	5'160 m ²
12	kB	[2]	1'569 m ²
13	cV	[9]	5'556 m ²
14	IB	[3]	7'285 m ²
15	uV	-	5'321 m ²
16	mV	-	3'805 m ²
17	wX	-	2'432 m ²
18	dB	-	2'201 m ²
19, 22	dF	[7]	2'517 m ²
20	uV	[6]	5'597 m ²
21, 24	uN	[6]	7'389 m ²
23	mX	[4]	2'370 m ²
25	yM	[8]	1'654 m ²
Total ~			187'433 m ²

Legende:

-  Fruchtfolgefläche
-  Bodenprofilbezeichnung
-  Wasserhaushaltsgruppe und Bodentyp
-  Nutzungsseignungsklasse

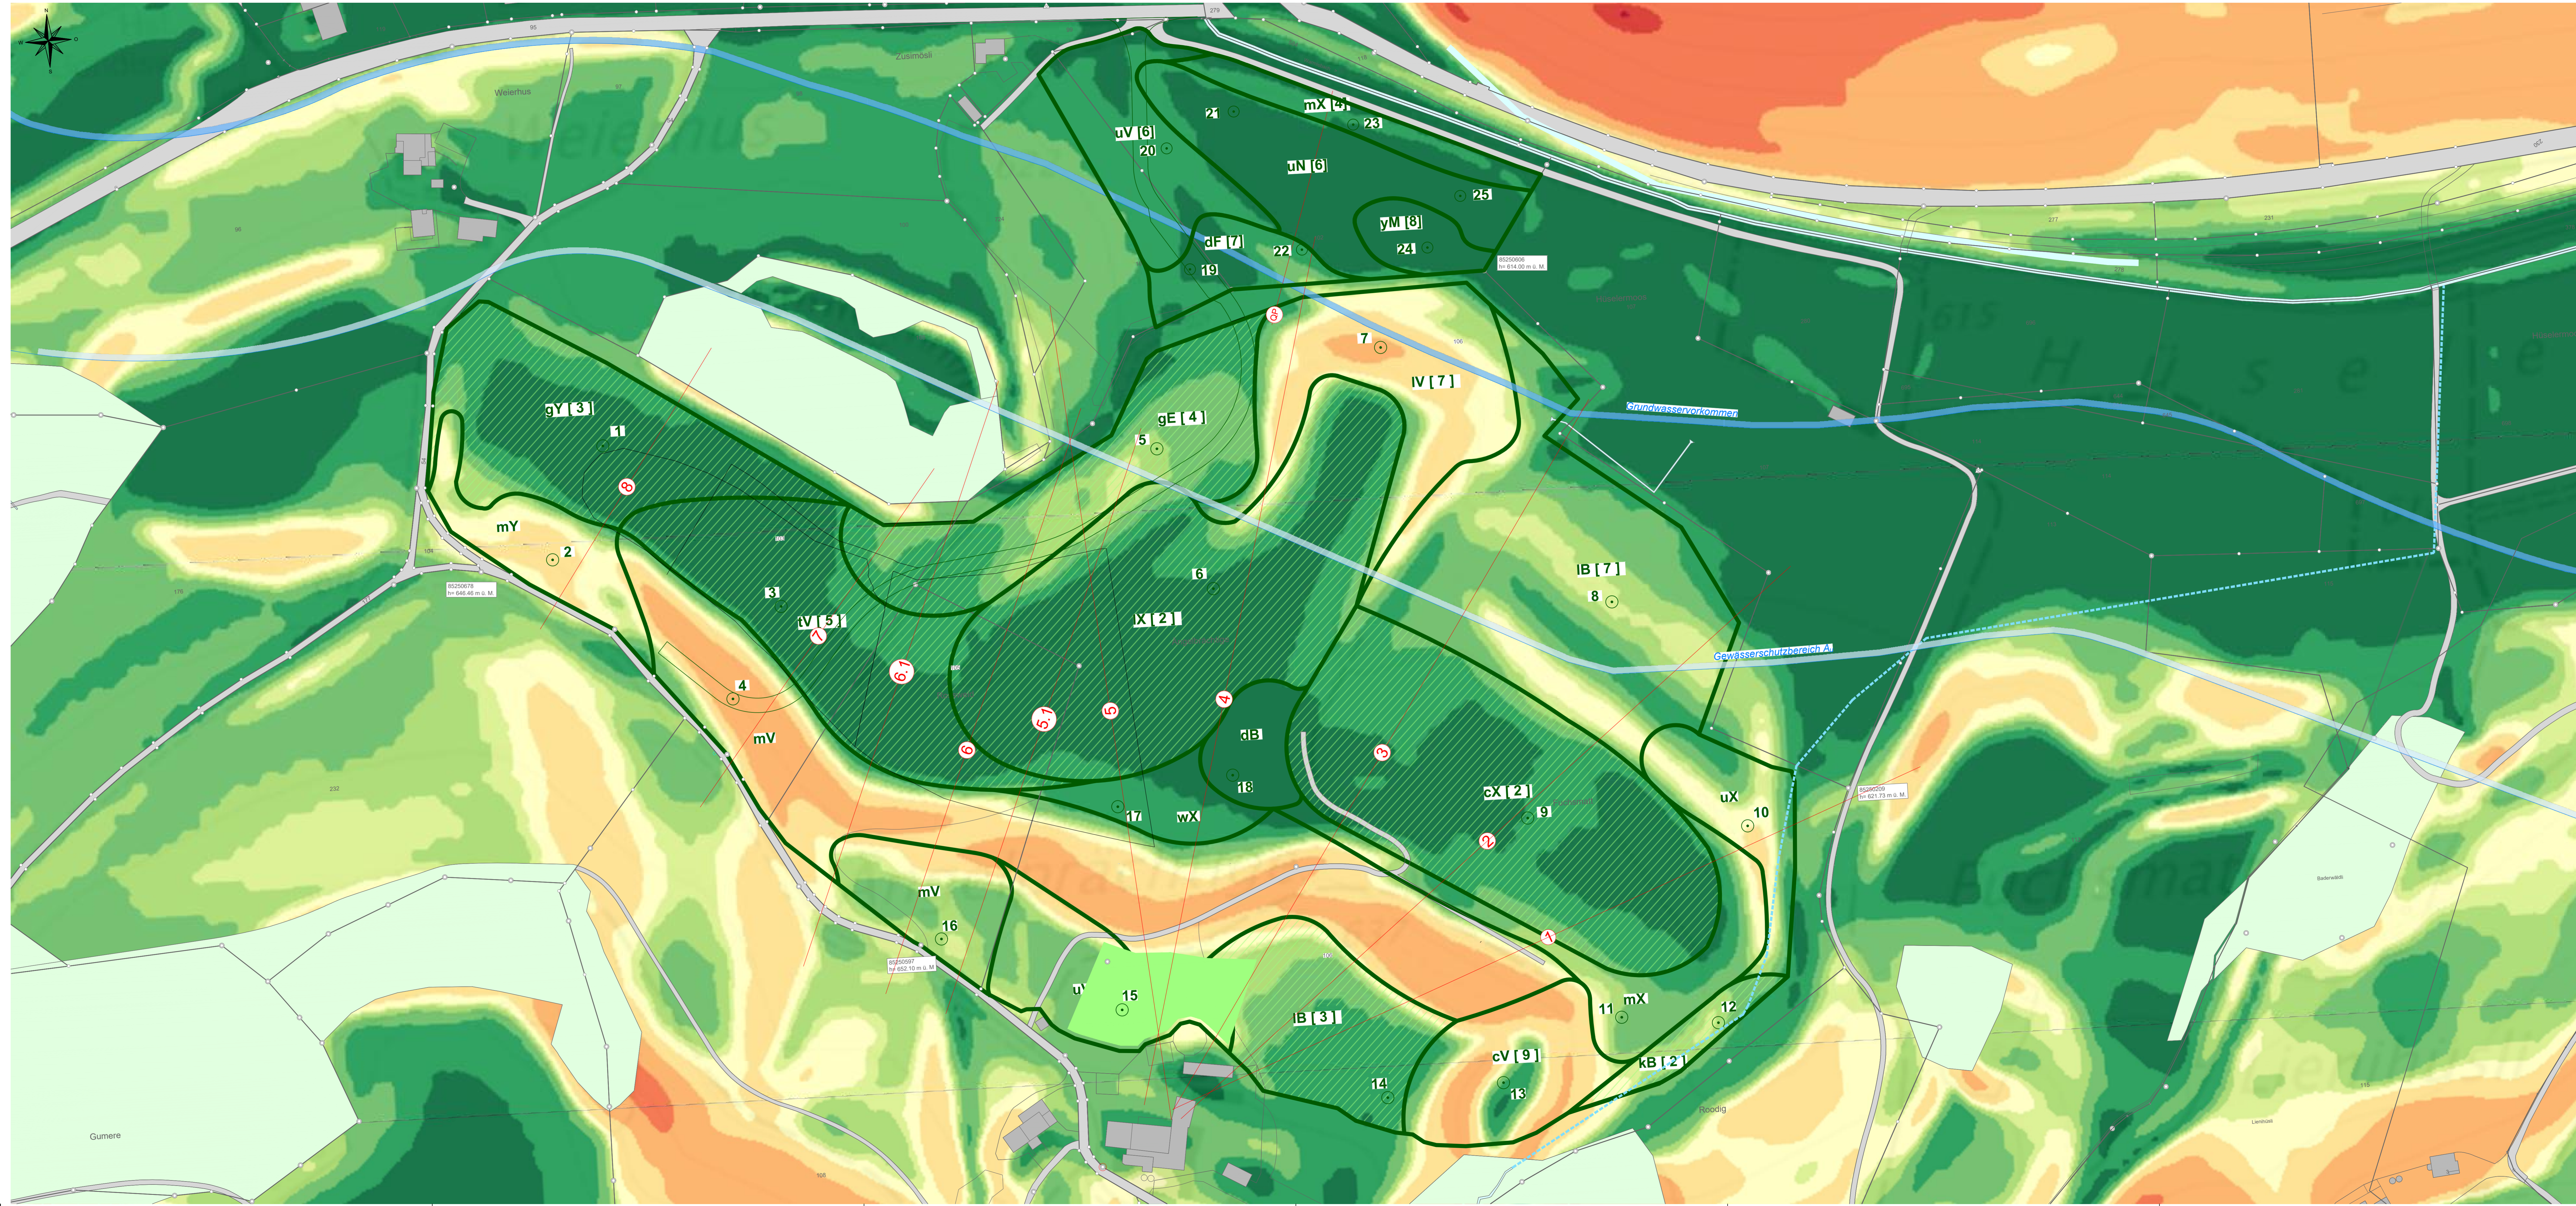

Index	Datum	Gez.	Änderung
A			
B			

GEMEINDE
UFHUSEN

DEPONIE
ENGELPRÄCHTIGEN

BODENKARTE 1 : 1'000

Vision / Dat.
Gez. / Dat. 08. EA / 17.01.2022
Format: 60 x 147
Plan Nr.: 17-026-102
Änderung:

IPSO ECO
SCHNITTSTELLE UMWELT

Sonnenhof 1 • 8023 Rathenung
+41 41 535 2160 • info@ipseco.ch

VORPROJEKT